


# A2213 Pro Clima Ceiling Midfloor Detail

## Balloon Framing

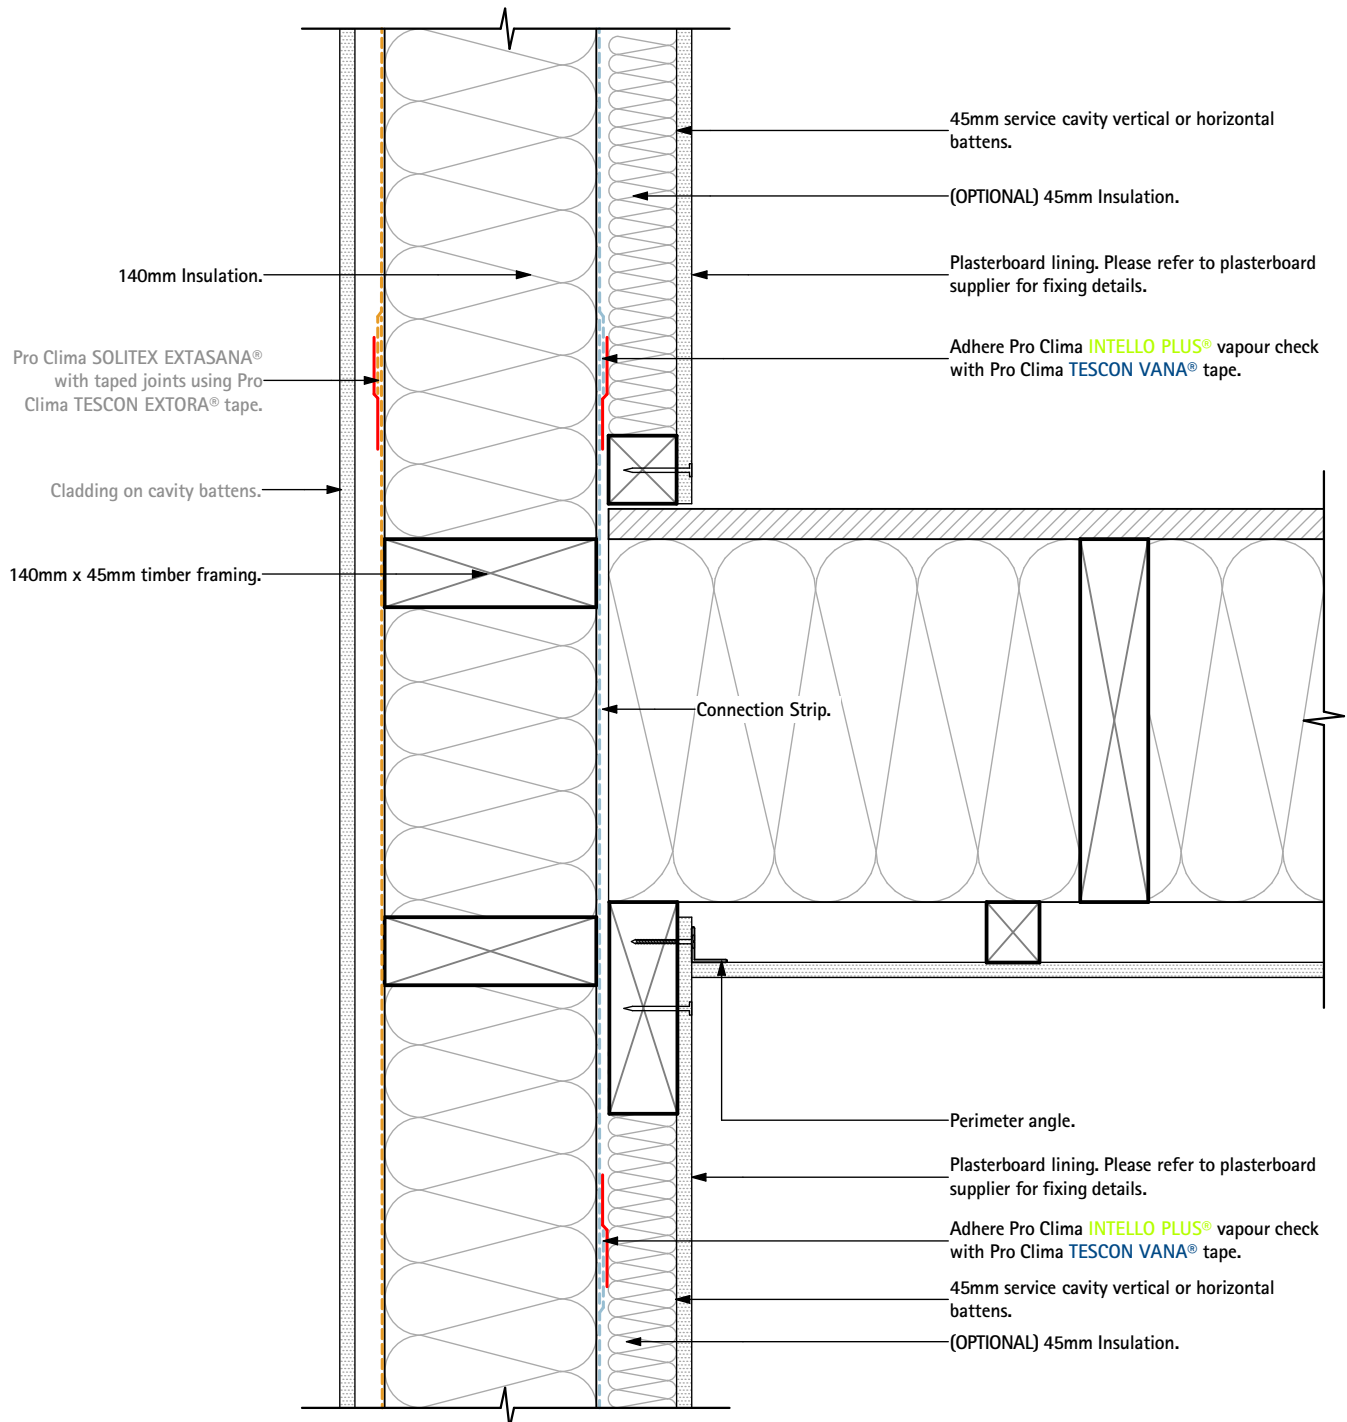

NOTE: Connection Strip must be installed during framing stage.



Pro Clima NZ Limited

Freephone: 0800 PRO CLIMA (776 254)  
PO Box 925 CBD

Phone: 04 589 8460  
Fax: 04 589 8461

Wellington 6140

Email: support@proclima.co.nz  
Web: www.proclima.co.nz

Title:

Ceiling Midfloor Detail

Scale: 1:5  
Revision: D  
Issued: 06-03-2019

Detail  
Number:

A2213

© This drawing is the property of pro clima and must not be copied without permission. This drawing is a Guideline only. Thermal and hygrothermal performance should match specific design, materials and climate requirements. These can be confirmed by hygrothermal analysis using software eg WUFI.